


PROPOSED LOWER LEVEL PLAN

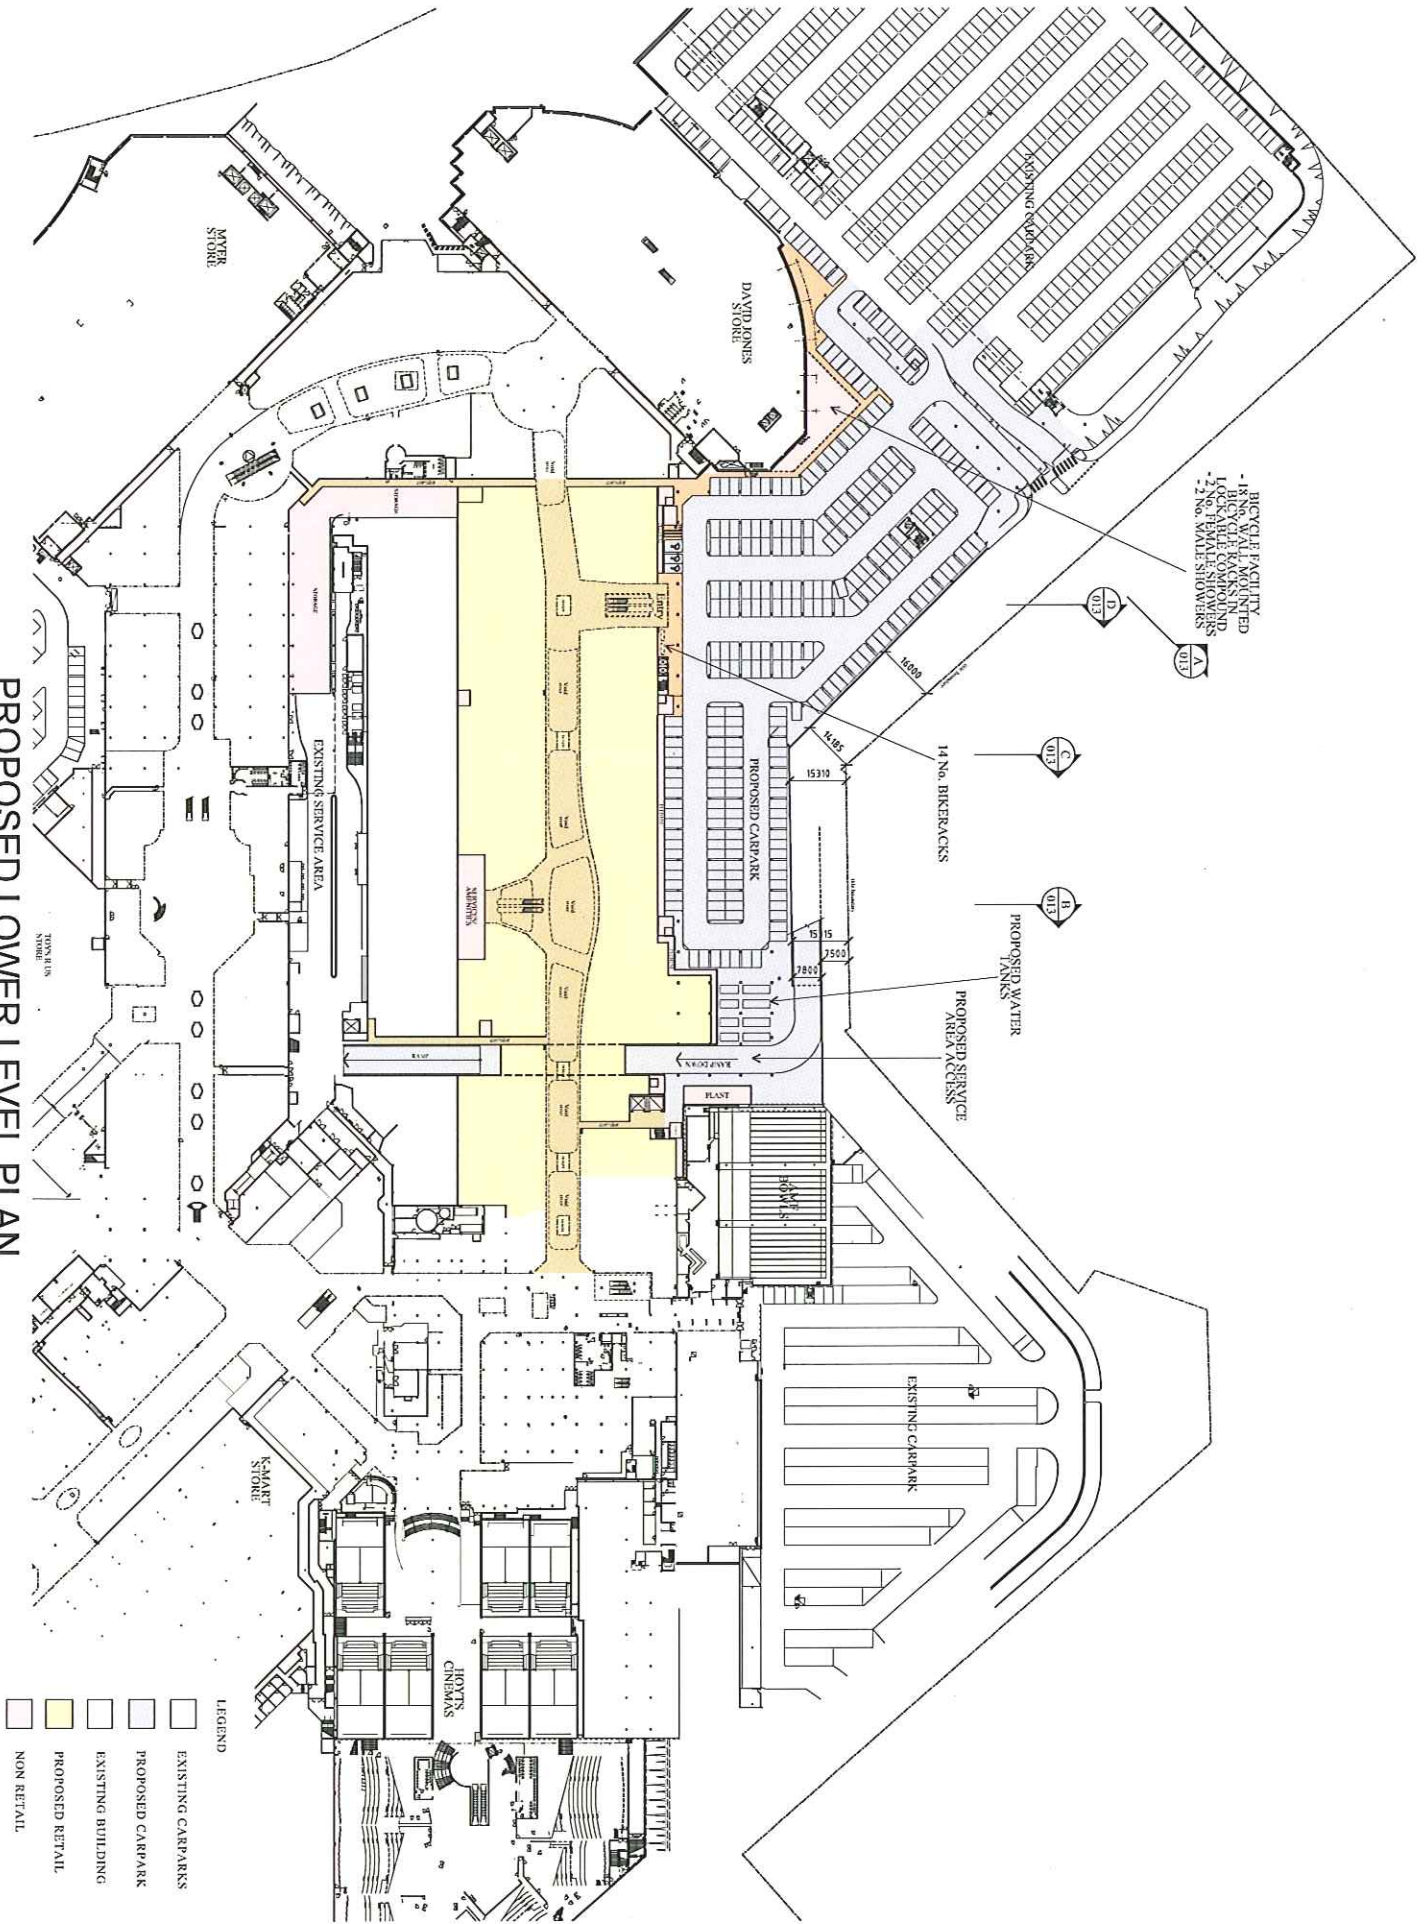

BICYCLE FACILITY
 - 18 NO. WALL MOUNTED
 BICYCLE RACKS AND
 1 NO. BICYCLE REPAIR
 - 2 NO. FEMALE SHOWERS
 - 2 NO. MALE SHOWERS

14 NO. BIKE RACKS

PROPOSED WATER
 AREA ACCESS

PROPOSED SERVICE
 AREA ACCESS

- LEGEND
- EXISTING CARPARKS
 - PROPOSED CARPARK
 - EXISTING BUILDING
 - PROPOSED RETAIL
 - NON RETAIL

chadstone project 4

CHADSTONE
 SHOPPING CENTRE
 AUSTRALIA

COLLINS
 ARCHITECTS
 Project Architect

THE BUCHANAN
 M E L B O U R N E
 Project Architect

Proposed by: **THE BUCHANAN**
 M E L B O U R N E
 Project Architect

PROPOSED
 LOWER LEVEL
 PLAN

PROJECT: CHADSTONE SHOPPING CENTRE
 SCALE: 1:500 @ A4
 DATE: SEPTEMBER 2007
 DRAWING NO: ATP 004