


PROPOSED GROUND LEVEL PLAN

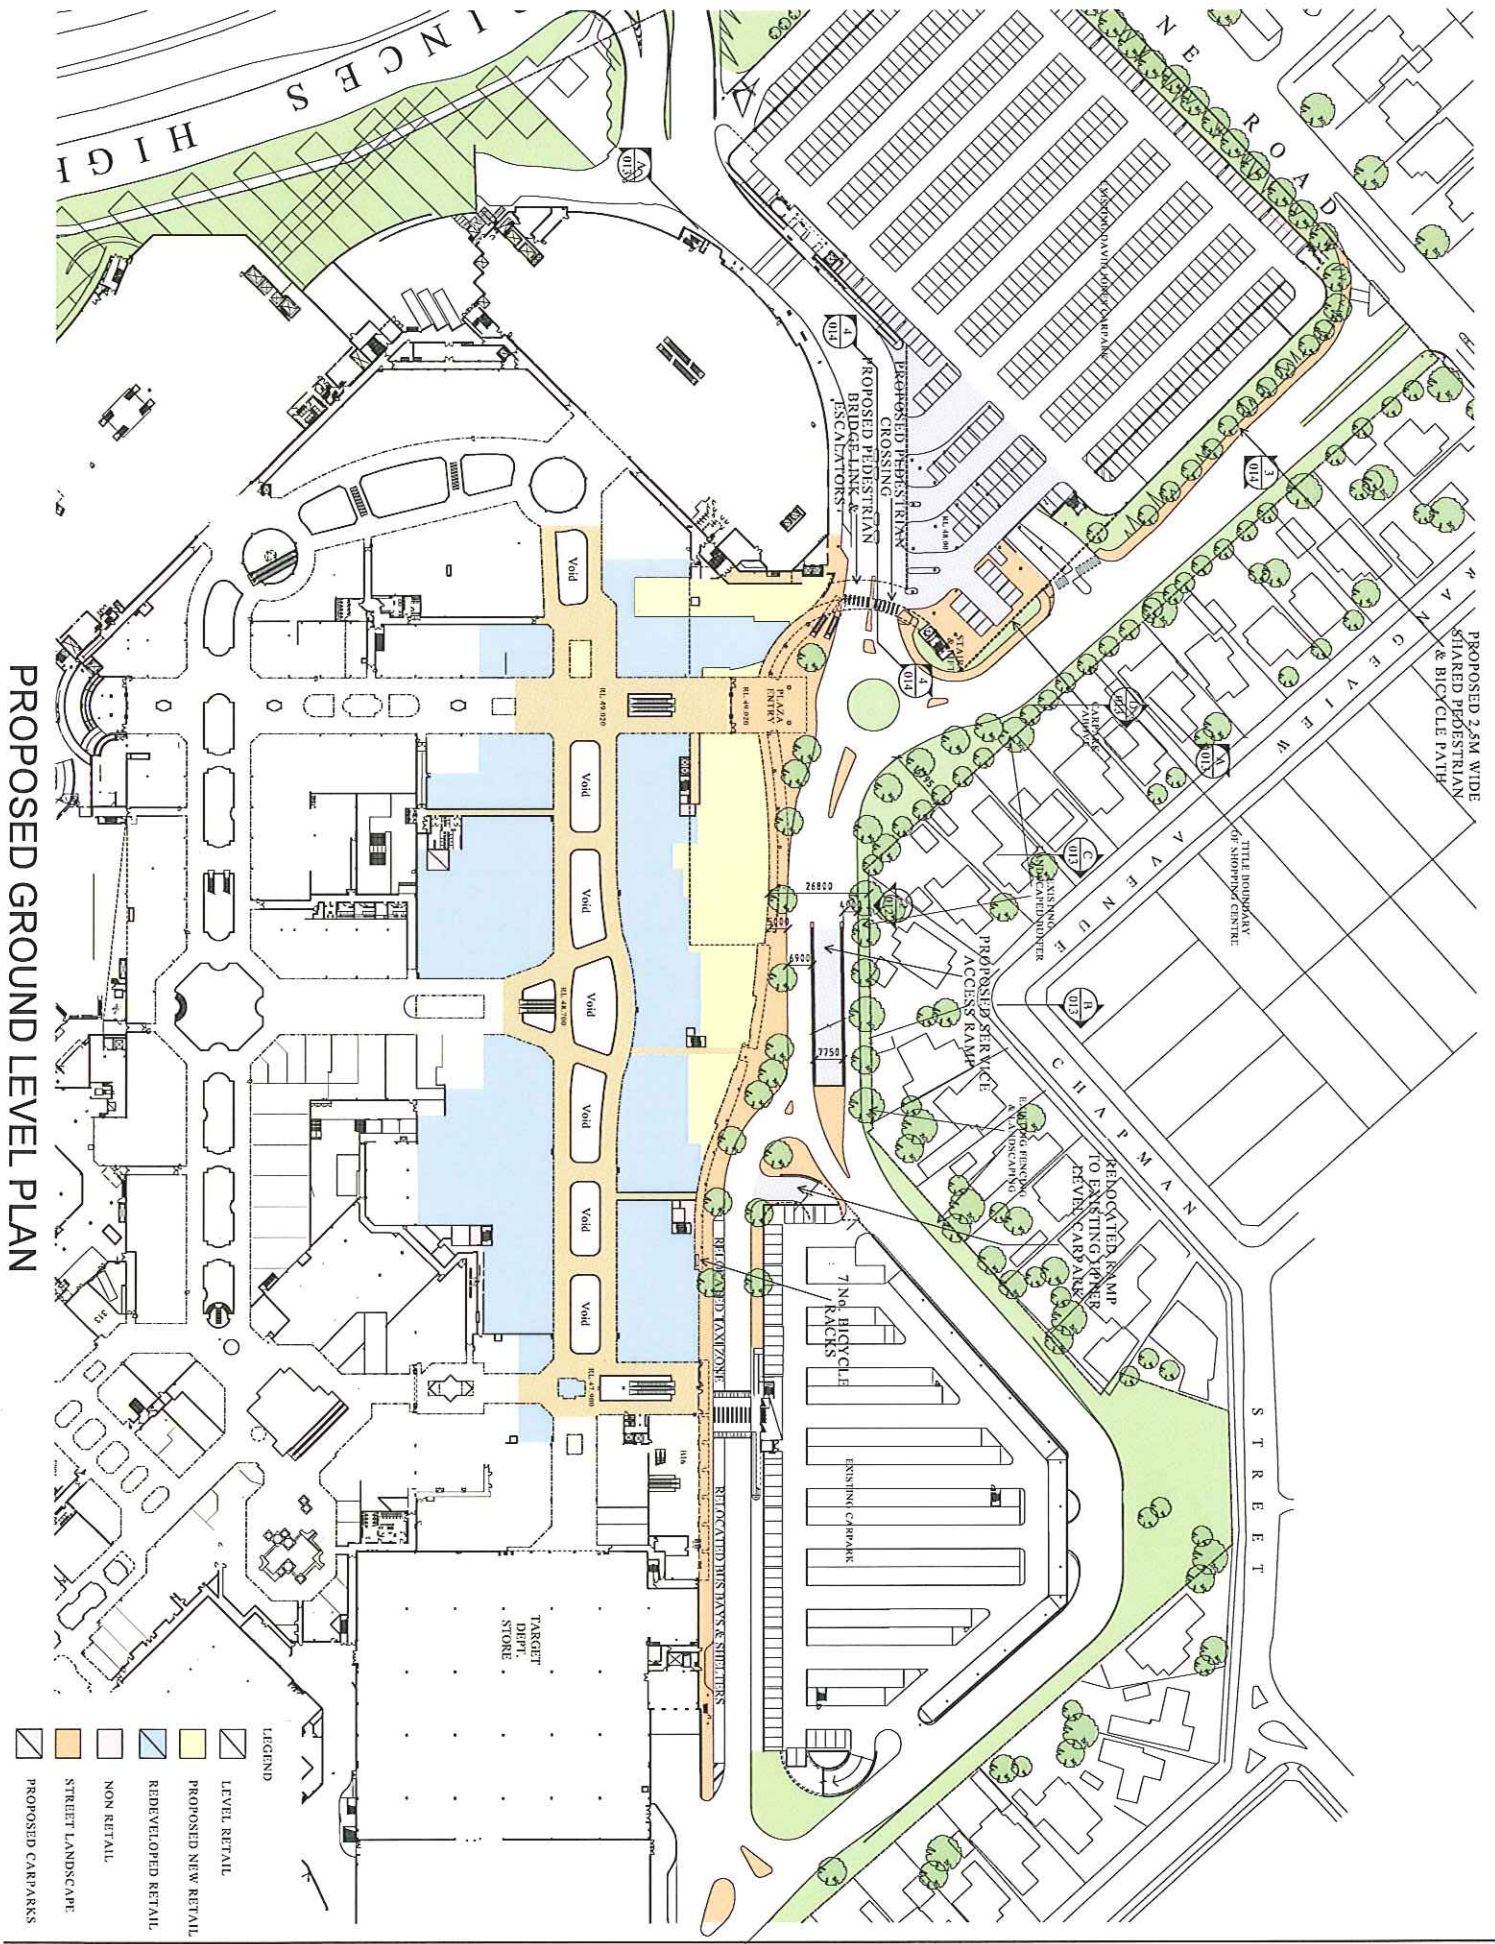

- LEGEND
- LEVEL RETAIL
  - PROPOSED NEW RETAIL
  - REDEVELOPED RETAIL
  - NON RETAIL
  - STREET LANDSCAPE
  - PROPOSED CARPARKS

# chadstone project 4

CHADSTONE SHOPPING CENTRE AUSTRALIA



PROPOSED GROUND LEVEL PLAN  
